

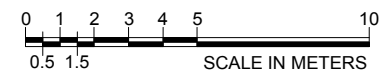


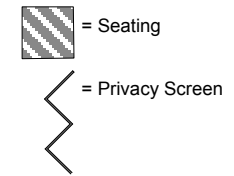

© Copyright  
MULTI-MEDIA  
SYSTEMS LIMITED

These plans are property of  
Multi-Media Systems Limited  
and can not be utilized by any  
other party without prior written  
permission.

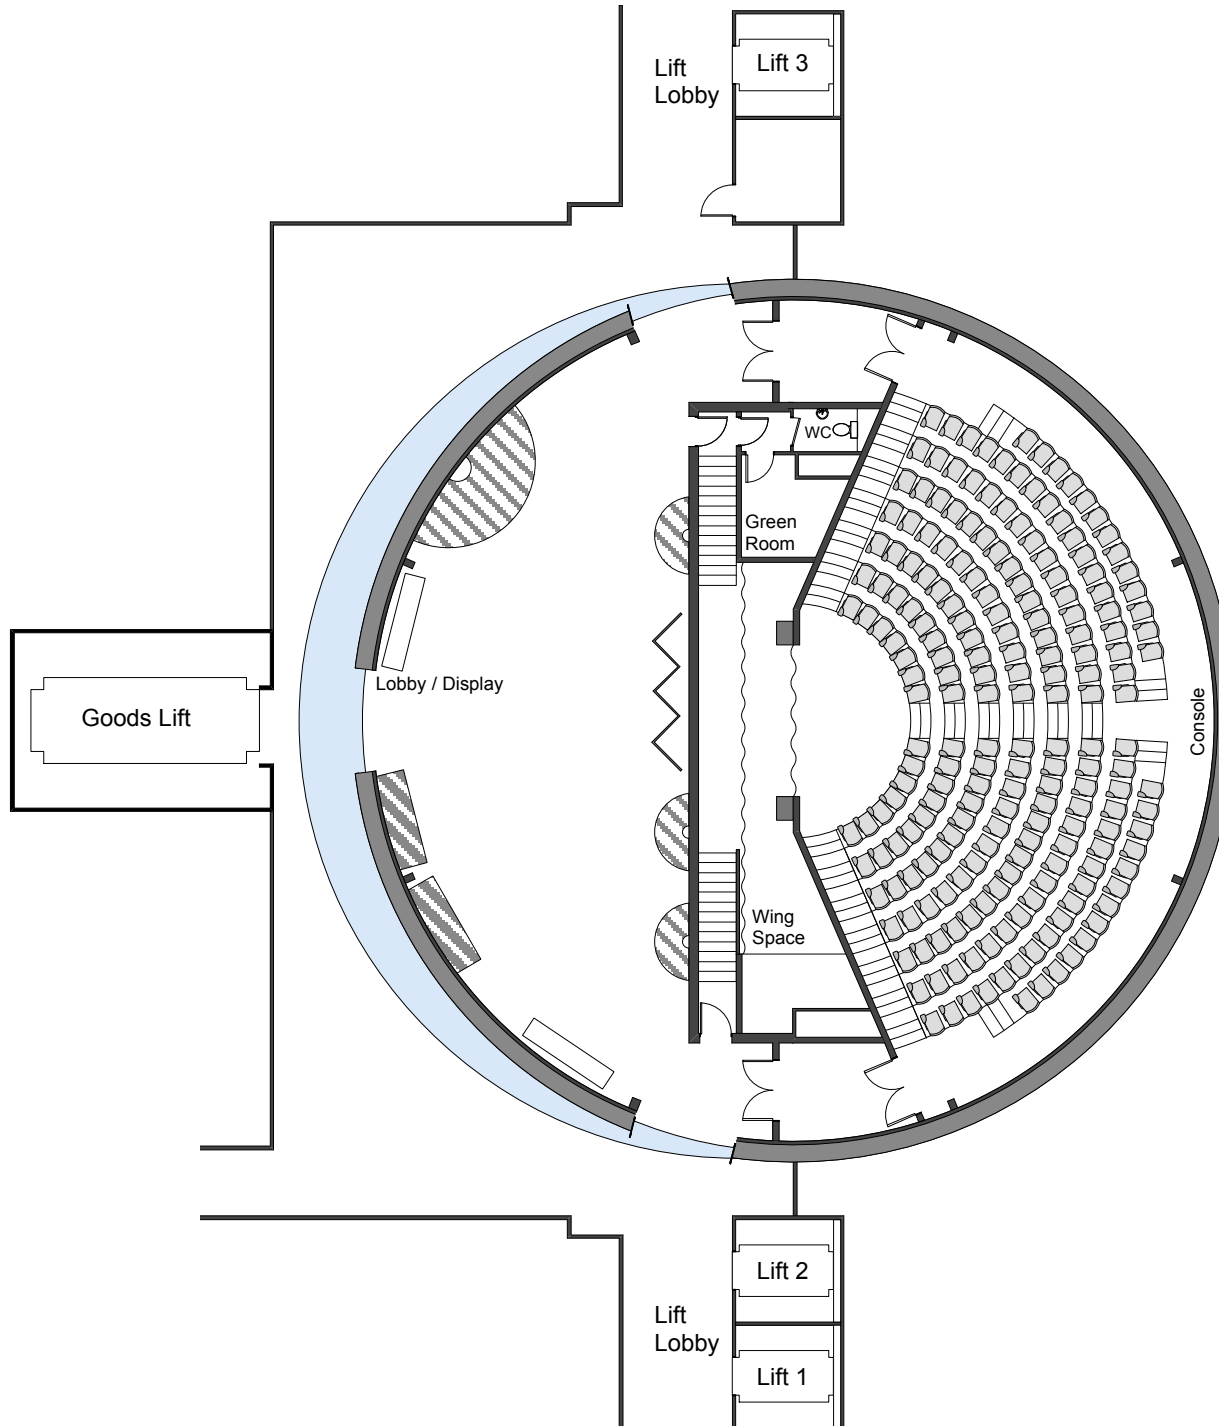

Title:
Event Date:
Draw Date:
Venue: Auckland War Memorial Museum
Room: Level 2 Auditorium {Cap-202-Pax}
File Name: